



# 10 Courts with acrylic surface

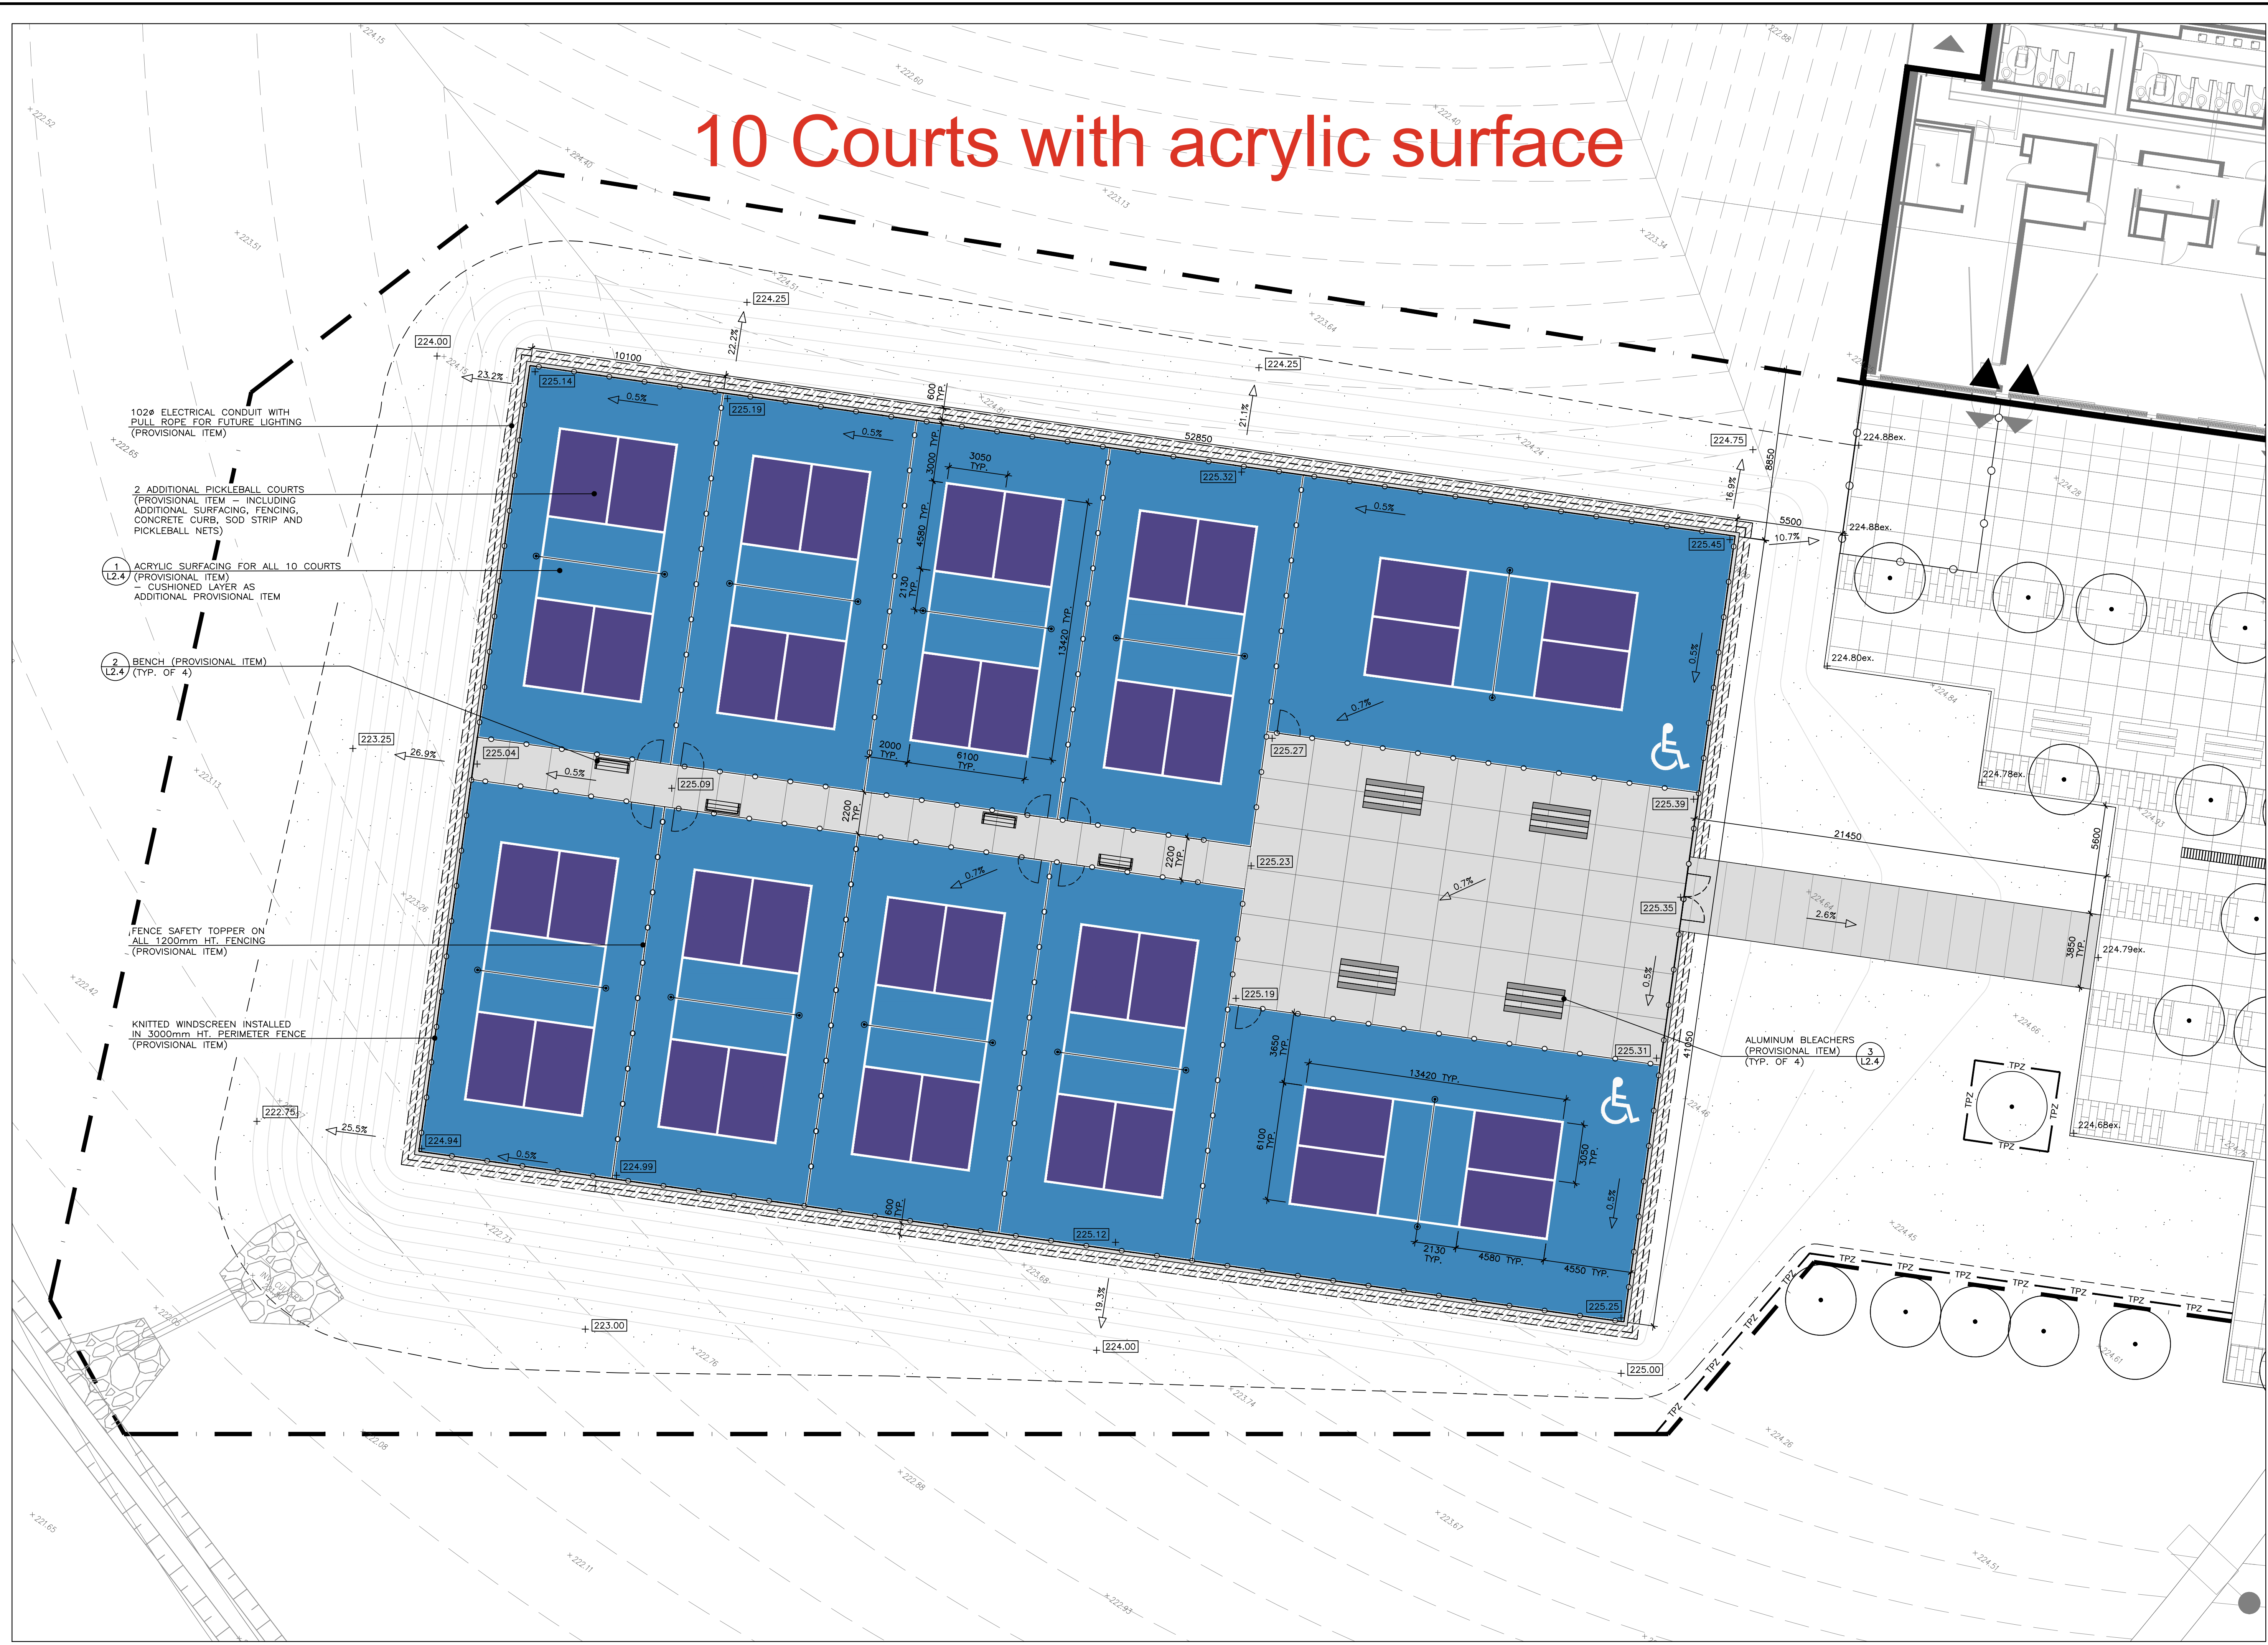

**LEGEND**

- EXISTING TREE TO BE PRESERVED
- SEED
- PEDESTRIAN CONCRETE PAVING
- COURT ACRYLIC SURFACING (PROVISIONAL ITEM)
- SOD (600mm WIDE STRIP)
- 1.2m HT. BLACK VINYL FENCE & GATES
- 3.0m HT. BLACK VINYL FENCE & GATES
- TPZ TREE PROTECTION HOARDING
- LIMIT OF SEED
- TEMPORARY CONSTRUCTION HOARDING & SCOPE OR WORK
- BACKED BENCH (PROVISIONAL ITEM)
- BLEACHER SEATING (PROVISIONAL ITEM)
- EXISTING GRADE ELEVATION

ISSUE	DATE	REMARKS
2	FEB 27, 2026	ISSUED FOR TENDER
1	FEB 3, 2026	ISSUED FOR REVIEW

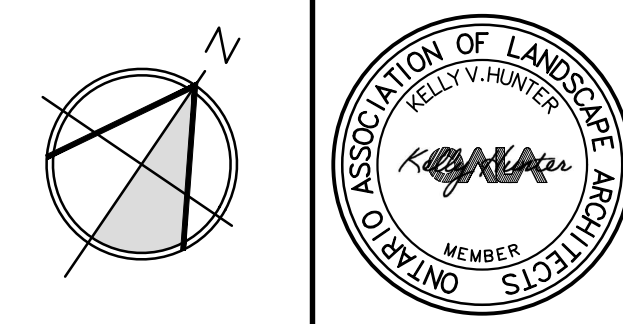

Project Name:  
**ORILLIA FOUNDRY PARK  
 PICKLEBALL COURTS**  
 Orillia Recreational Centre

Drawing Title:  
**COURT SURFACING COLOURS**

Drawn: JB	Design: BF/KH	Date: FEB 2026
Checked: BF/KH	Apprvd: BF/KH	Scale: 1:150
FRP Project No: 251593		Dwg. No.: L1.5